




ELON
UNIVERSITY

SCOTT STUDIOS
STREET ADDRESS

FIRST FLOOR PLAN

A1

SHEET 1 OF 1
DATE: 12.30.14

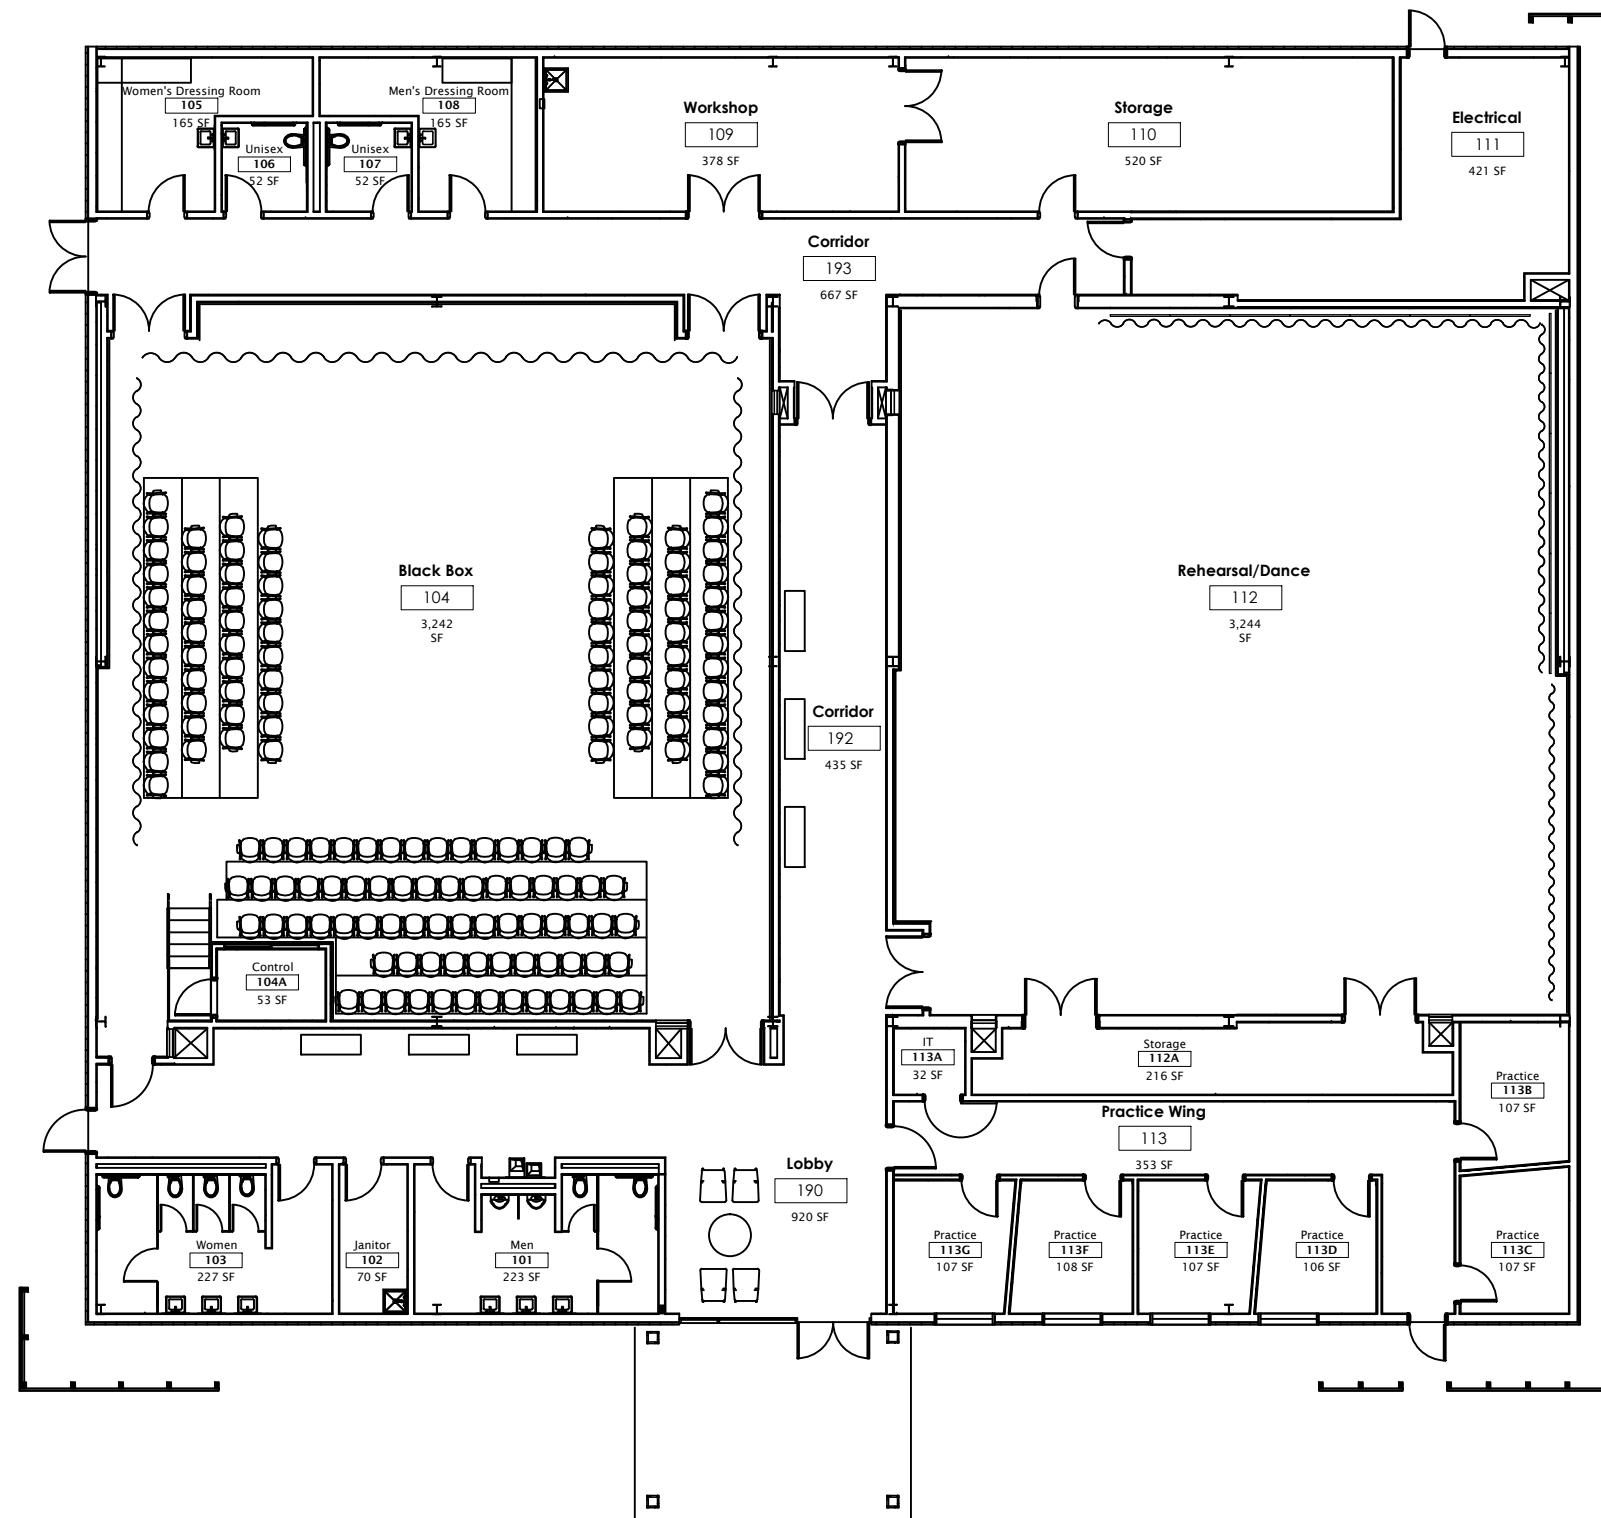

1 1/16" = 1'-0"
FLOOR PLAN