



ELON UNIVERSITY


PROJECTOR SCREEN DETAIL

ELECTRICAL CONTRACTOR INSTALLATION INSTRUCTIONS


- INSTALL OWNER PROVIDED LVC
- INSTALL INDEPENDENT CIRCUIT FOR PROJ./PROJ. SCREEN
- INSTALL DISCONNECT AND LVC BOX ABOVE CEILING TO LEFT OF PROJECTOR SCREEN IN ACCESSBILE AREA
- PROVIDE WHIP TO PROJECTOR
- SCREEN 'UP/DOWN' SWITCH PROVIDED BY DA-LITE IS NOT TO BE INSTALLED

LEGEND

- ① WIRE, TERMINATED, 18 AWG, GREEN
- ② WIRE, 18 AWG, RED
- ③ WIRE, 18 AWG, BLACK
- ④ WIRE, 18 AWG, WHITE
- ⑤ LABEL, MOTOR WIRE
- ⑥ WIRE, TERMINATED, 18 AWG, GREEN
- ⑦ WIRE, 18 AWG, BLACK
- ⑧ WIRE, 18 AWG, WHITE
- ⑨ LABEL, AC POWER INPUT

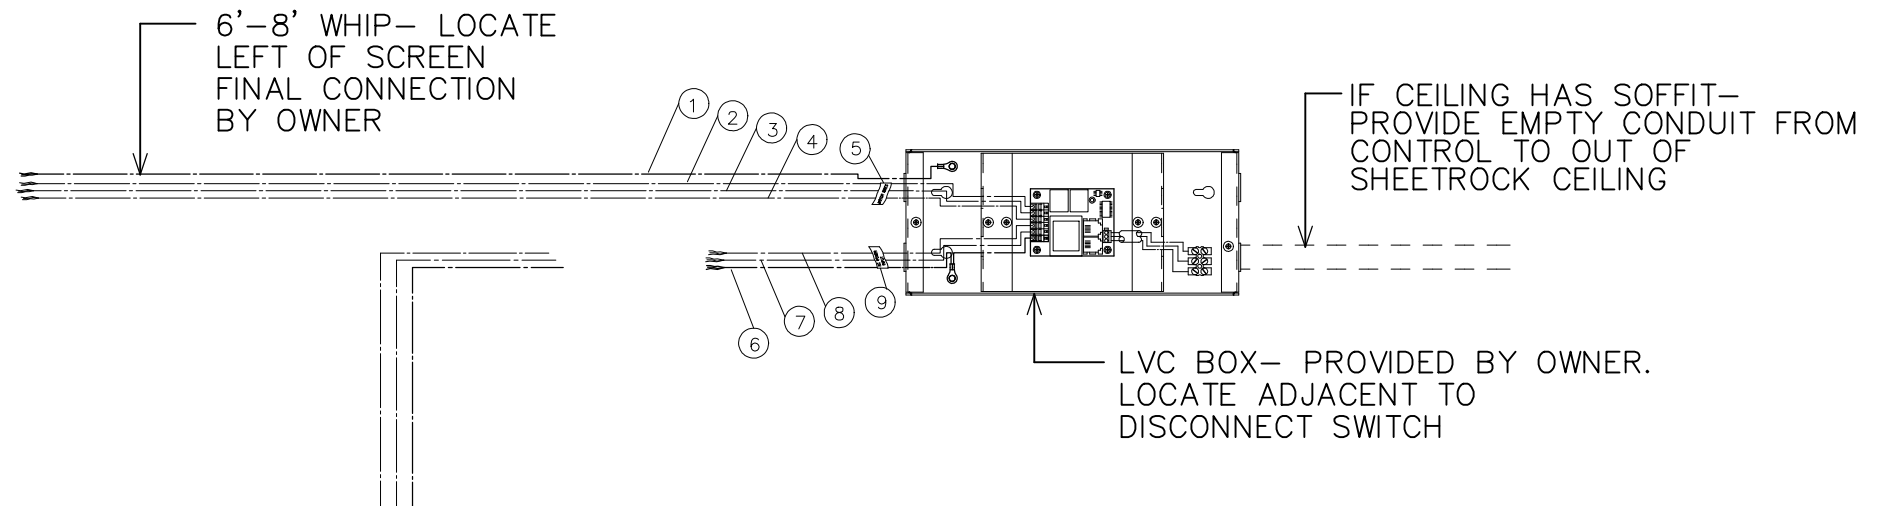

INDEPENDENT CIRCUIT
PROJECTOR/ PROJECTOR SCREEN

 

DISCONNECT SWITCH
(ABOVE CEILING)
FOR SCREEN ONLY

PROJECTOR
BELOW CEILING

ALTERNATE FOR SCREENS WITH INTERNAL LVC VERIFY WITH OWNER

