


Innovation Hall


First Floor

Address: 307 N. O'Kelly Ave.
 Sheet: 1 of 4
 Scale: $\frac{1}{16}'' = 1'-0''$
 Date: 07.26.2022

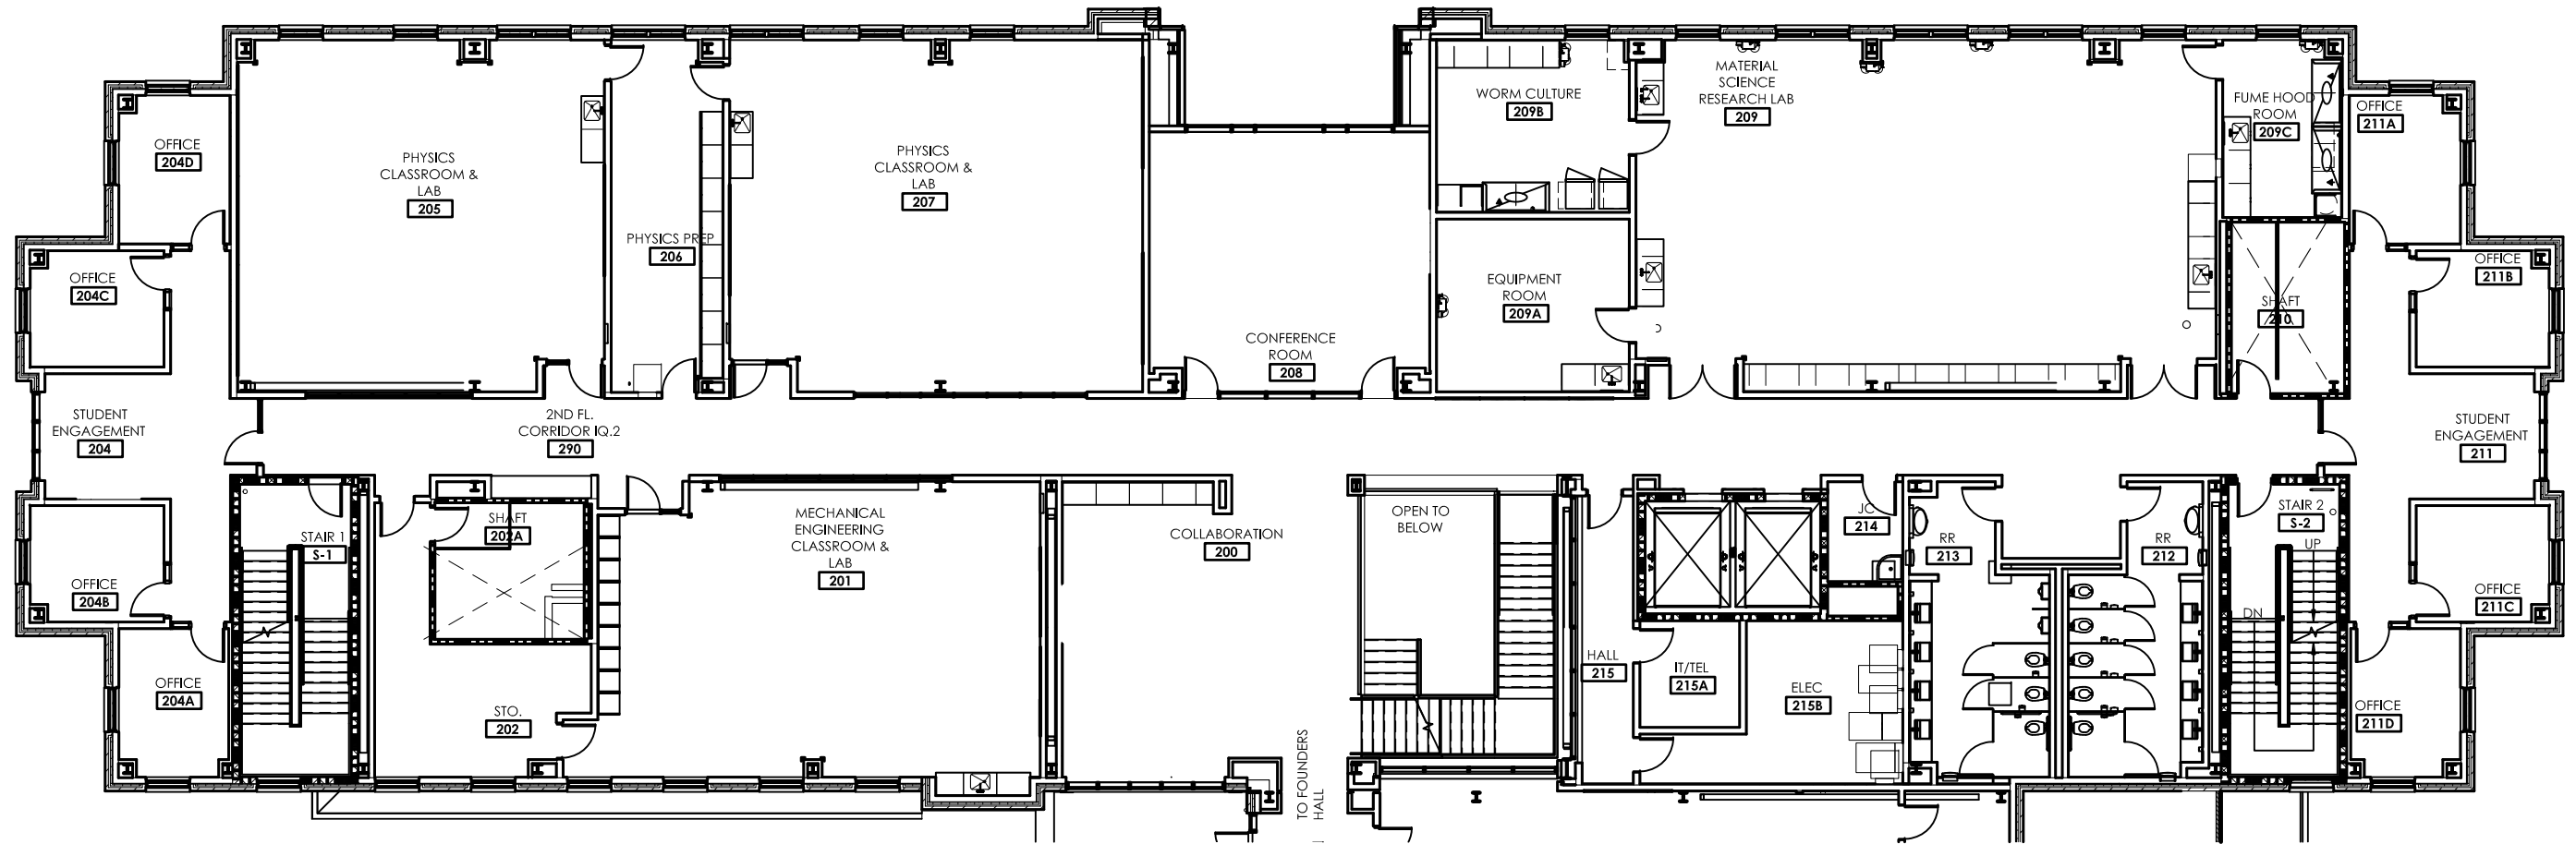


Innovation Hall Second Floor

Address: 307 N. O'Kelly Ave.
 Sheet: 2 of 4
 Scale: $\frac{1}{16}'' = 1'-0''$
 Date: 07.26.2022

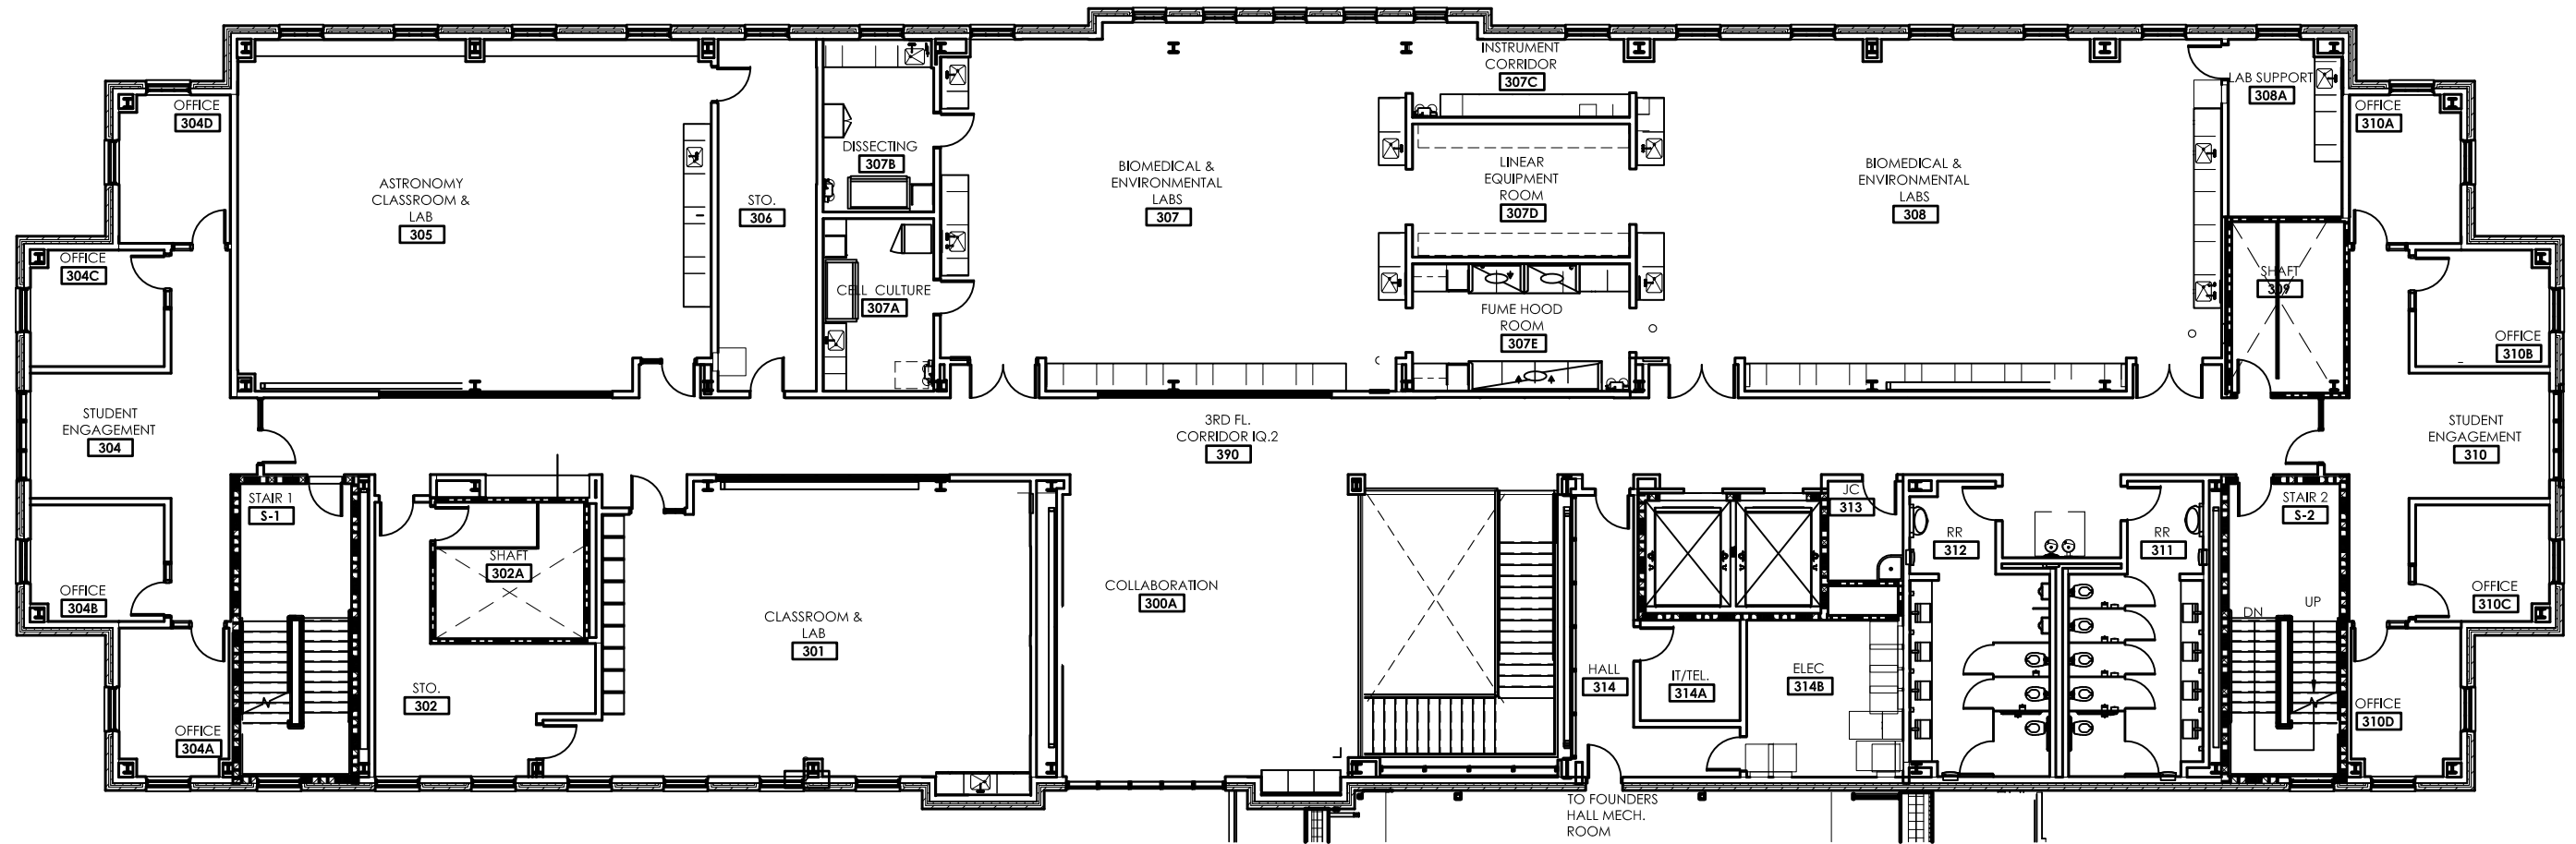

Innovation Hall Third Floor

Address: 307 N. O'Kelly Ave.
 Sheet: 3 of 4
 Scale: $\frac{1}{16}'' = 1'-0''$
 Date: 07.26.2022

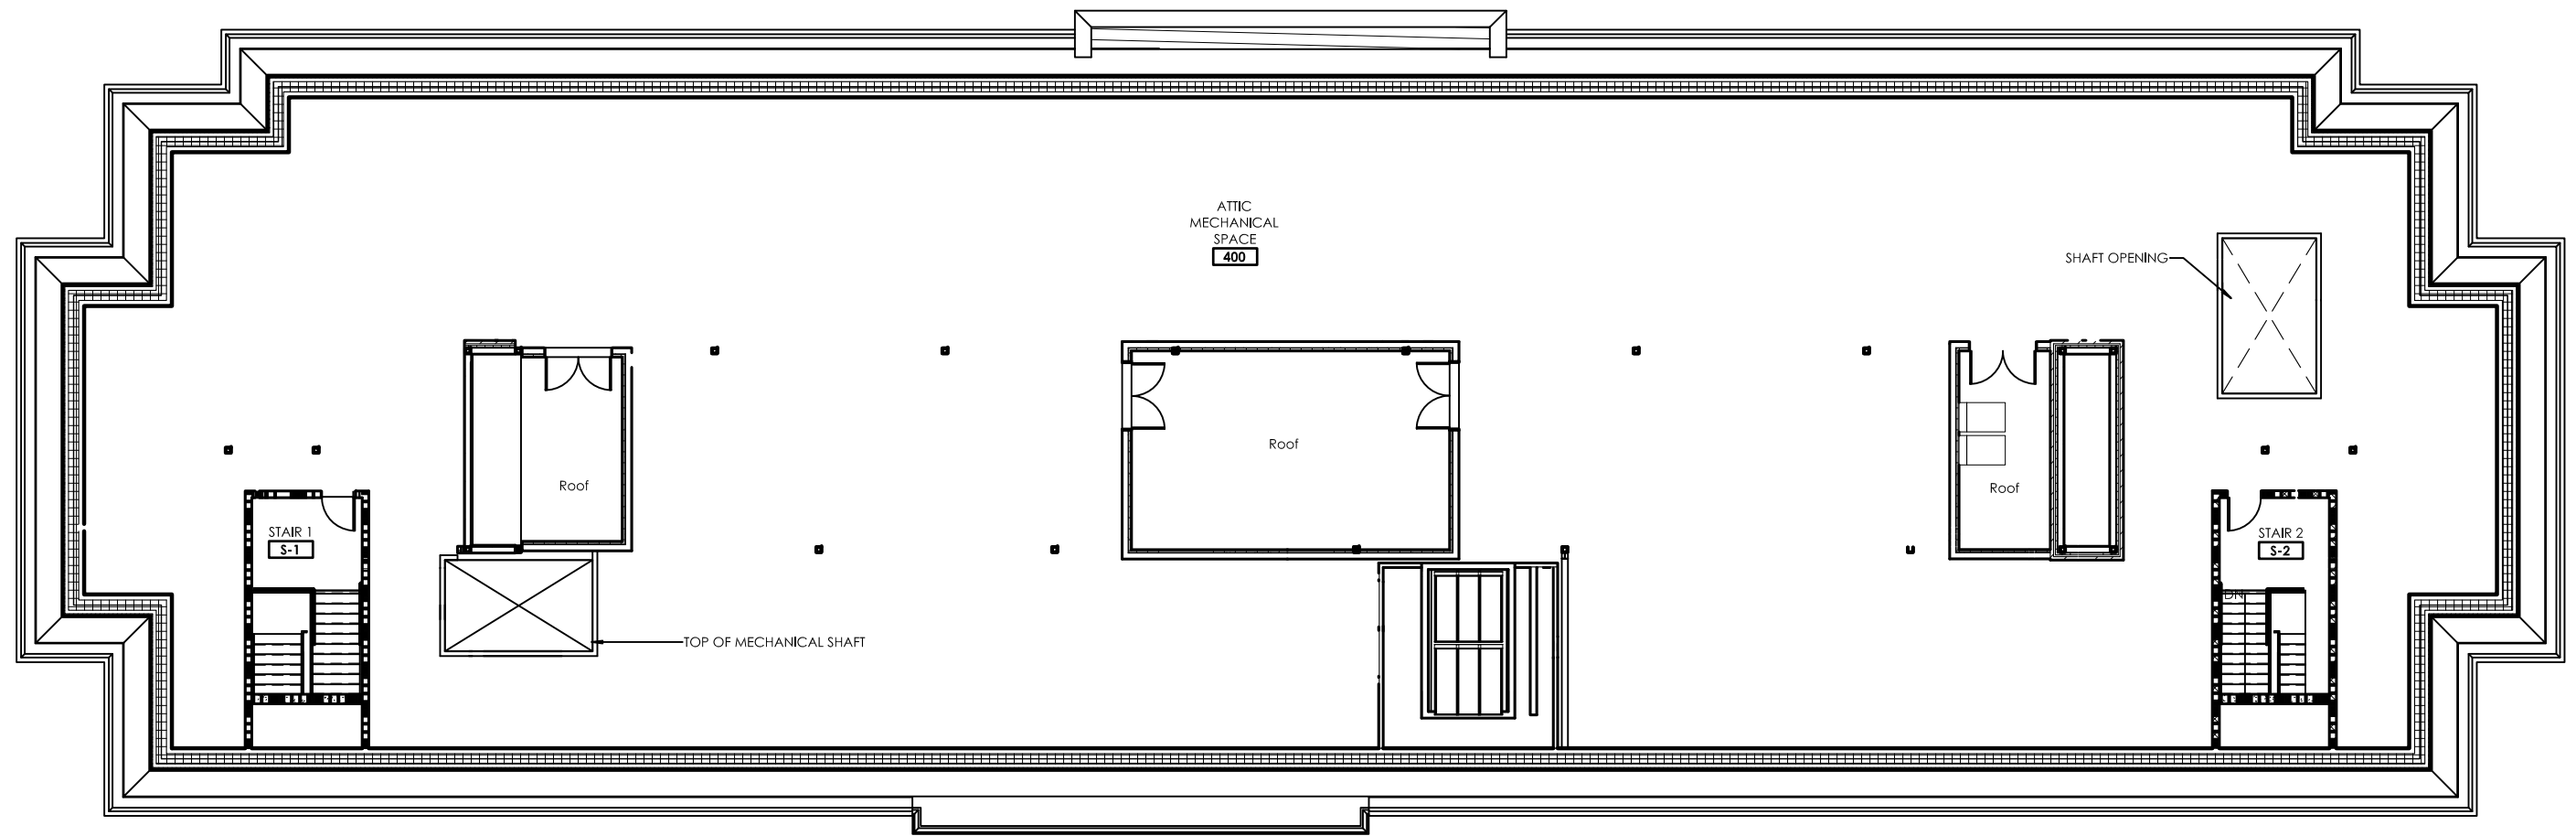

Innovation Hall
Fourth Floor

Address: 307 N. O'Kelly Ave.
Sheet: 4 of 4
Scale: $\frac{1}{16}'' = 1'-0''$
Date: 07.26.2022